




Suchitra Chandrabose
Choreographer


Chandrabose
Cine Lyricist

Siyora Meadows

@ Bibinagar

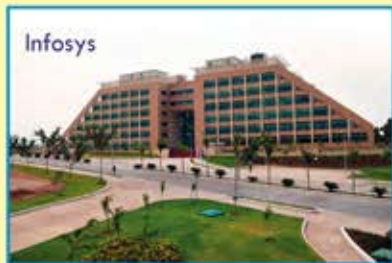

13 మినీ నగరాలు

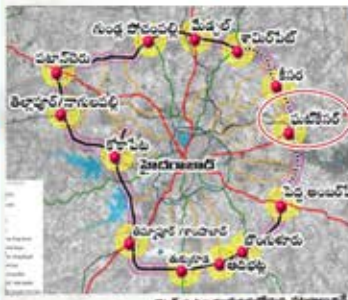

- కొత్త యల్కా పట్టణం అభివృద్ధికి హామీపడిన క్షీరం
- 6700 కోట్ల అంచనాలో 6 అంతర్జాతీయ రిసెంట్
- విస్తారంగా ప్రణాళిక నివేదన ఆయనకి అందజేస్తు
- కృత్రిమ ప్రకృతిం చెంతును నివేదన

హైదరాబాద్ నీటికల్లో, పచ్చని తెలుగు:

అభివృద్ధికి రాదాంటూ ఎదుగుతున్న కొత్త రంగులపచ్చి రహదారి అంతర్జాతీయ అభివృద్ధికి హైదరాబాద్ నుండి వచ్చిన అభివృద్ధి పుష్టి (హామీపడిన) క్షీరం ఉంటున్నది. 13 కోట్ల పట్టణం ఉంటున్నది లాల్ ప్రణాళికలు మొదలు పెట్టినది. కేంద్ర అనుబంధం కొను వుంటున్నది యల్కా కొత్త పట్టణం అభివృద్ధికి హామీపడినది. రోజురోజును వచ్చివున్న నగరంలో కొత్తగా అంతర్జాతీయ ప్రణాళికలు ఉంటున్నాయి. అంతర్జాతీయ అభివృద్ధికి హామీపడినది. ఈ సమస్యలోనే పరిష్కారం అన్ని దిశలు చూసి ఎదుగుతున్నది. దీనిని దృష్టిలో పెట్టుకొని నగరానికి విజయవంతంగా (మీలా 13 మినీ నగరాలు)

- వైట్ నీక్ టెక్నాలజీలో కృషి
- సెంట్రాల్ కనెక్షన్ కనెక్షన్
- స్టాల్స్ వ్యవస్థను తీసుకువస్తాం
- విశాల యల్కా టెక్నాలజీ
- టెక్నాలజీలు విజయవంతంగా సాధించాలి
- మీ విజయంలో మేము భాగస్వామ్యం అవుతున్నాం
- టీ హాల్ లో వైట్ నీక్ సీట్లలో సకల సౌకర్యాలను
- మంత్రి కేబినెట్ కనెక్షన్ కృషి



హైదరాబాద్ నగరంలో విజయవంతంగా ప్రణాళికలు నివేదన అందించిన ప్రణాళికలకు ముఖ్య అధికారి అయిన మంత్రి, యల్కా కల్లో, అన్ని విధాలుగా అభివృద్ధికి హామీపడినది.

ఇన్ఫోసిస్ విస్తరణ

25 వేలకు పెరుగుతున్న టెక్నాలజీలు మంత్రి కేబినెట్ కనెక్షన్ కృషి విస్తరణ అభివృద్ధికి హామీపడినది. 6.6 మెగావాట్ల సోలార్ ప్లాంట్ ప్రారంభం అభివృద్ధికి హామీపడినది. ప్రాంగణం విస్తరణ రూ. 1,250 కోట్లతో చెందడం అభివృద్ధి



Completed Lepakshi Enclave's



Siyora Meadows



Bhoomi Pooja

Layout Specifications

- Grand Entrance Arch with compound wall
- 40 & 30 ft black top roads
- Under ground drainage system
- Water supply through O.H, Water Tank
- 100% Clear title & spot registrations
- Layout designed as per 100% compass & Vasthu
- Electric poles, Street lights & Transformers

₹3,999/-*
Per Sq. Yd onwards

Resort Membership Free*

Plot Allotment Amount 25% of the Net Plot Cost

- All North East Corner Plots Facing - ₹ 200/- per Sq.Yds. Extra
- All Two Road Corner Plots Facing - ₹ 100/- per Sq.Yds. Extra
- All 40 ft Road Facing Plots - ₹ 100/- per Sq.Yds. Extra
- Stamp duty & Administrative Charges at the time of Registration will be borne by the purchaser
- Registration should be done within 45 Days from the Date of Booking

*** SPOT REGISTRATION**
*** Bank Loans Available**


*Terms & Conditions Apply



నగరానికి అభివృద్ధి పథం



Location Map

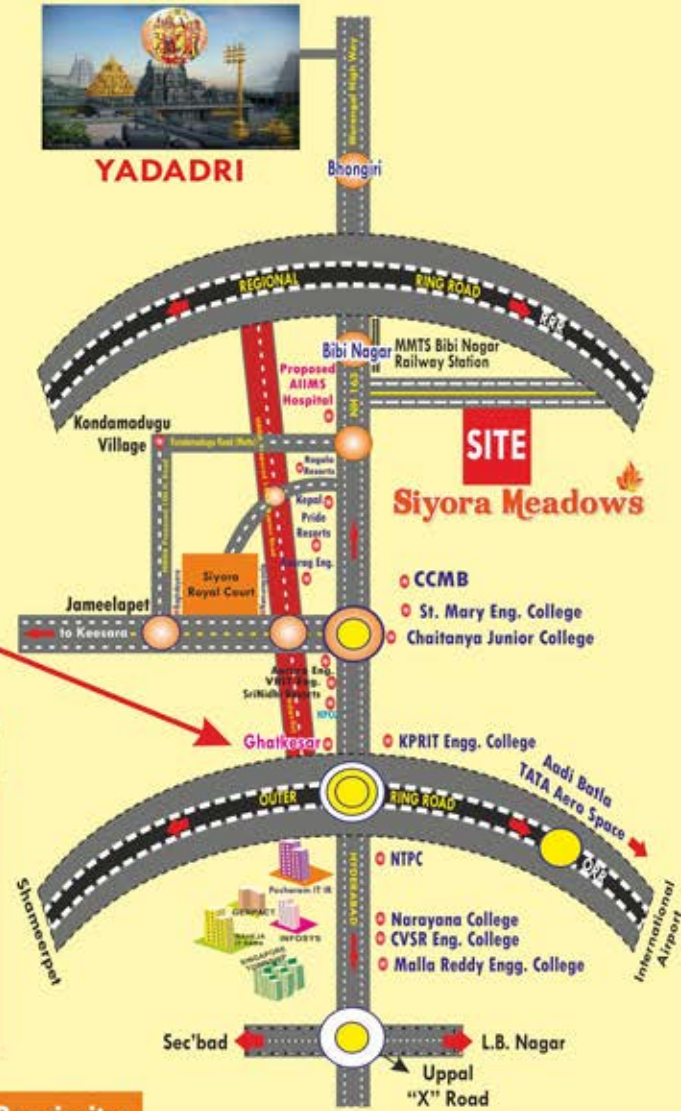

Siyora Resorts

- Rooms & Studios
- Restaurant & Banquet Hall
- Swimming Pool
- Gym & Fitness Center
- Water Games
- Rain Dance
- Open Area for Games
- Open Auditorium

Siyora Meadows Proximity

- 5 minutes drive to AIIMS Hospital, Bibinagar
- 15 minutes drive from Pocharam IT-IR
- 15 minutes drive from Singapore City
- 15 minutes drive from 127 Acres Raheja IT Park
- 15 minutes drive from 450 Acres Infosys SEZ
- About 5 min. to Hyderabad - Warangal 6 lane Highway(NH1 63)
- About 0.5 km to proposed Regional Ring Road (RRR)
- 35 minutes drive from Uppal Depot
- 15 minutes drive to Educational Institutions: Aurora, Srinidhi, VBIT, Anurag and Chaitanya Colleges, SPR Schools etc...
- Yadadri & Surendra Puri (Tourist destinations) 24 kms away from our **Siyora Meadows**



SIYORA DEVELOPERS PVT. LTD.

#1-3-41/2, 2nd Floor, Street No.5, Habsiguda, Hyderabad - 500007.
Email: siyoradevelopers@gmail.com



Contact No.

Note: This brochure is purely a conceptual presentation and not a legal offering. the promoters reserve the right to make changes in elevation, specifications and plans as deemed fit.



Siyora Meadows



Approved hmda Growing Global Near Bibinagar

File No.301159/LO/PLG/HMDA/2016 L.P.No.90/LO/Plg/HMDA/2016



Plan Showing The Proposed Layout in Sy.No: 68 At: Brahmampally Village & G.P. Bibinagar Mandal, Yadadri District. BELONGING TO: 1. Vantaru Surendra Reddy, S/o Late Vinga Reddy 2. Donthiri Vinod Sagar Reddy, S/o D.Narsimha Reddy
Developed & Promoted by: **SIYORA DEVELOPERS PVT. LTD.**
REPRESENTED BY: **CHAIRMAN** SRI METTU SRINIVAS REDDY S/O. SRI M. BALREDDY **MANAGING DIRECTOR** SRI GOURIGARI JAIPAL REDDY S/O. SRI G. NARAYANA REDDY
#1-3-41/2, 2nd Floor, Street No.5, Habsiguda, Hyderabad - 500007.
Email: siyoradevelopers@gmail.com
www.siyoradevelopers.com

Bhongiri 'X' Road

Bibinagar 'X' Road

Proposed AIIMS

Raagala Resorts

Pride Resorts

Anurag Eng. College



Siyora Royal Court

Aurora College


VBIT Eng. College

Ghatkesar

Pocharam ITIR

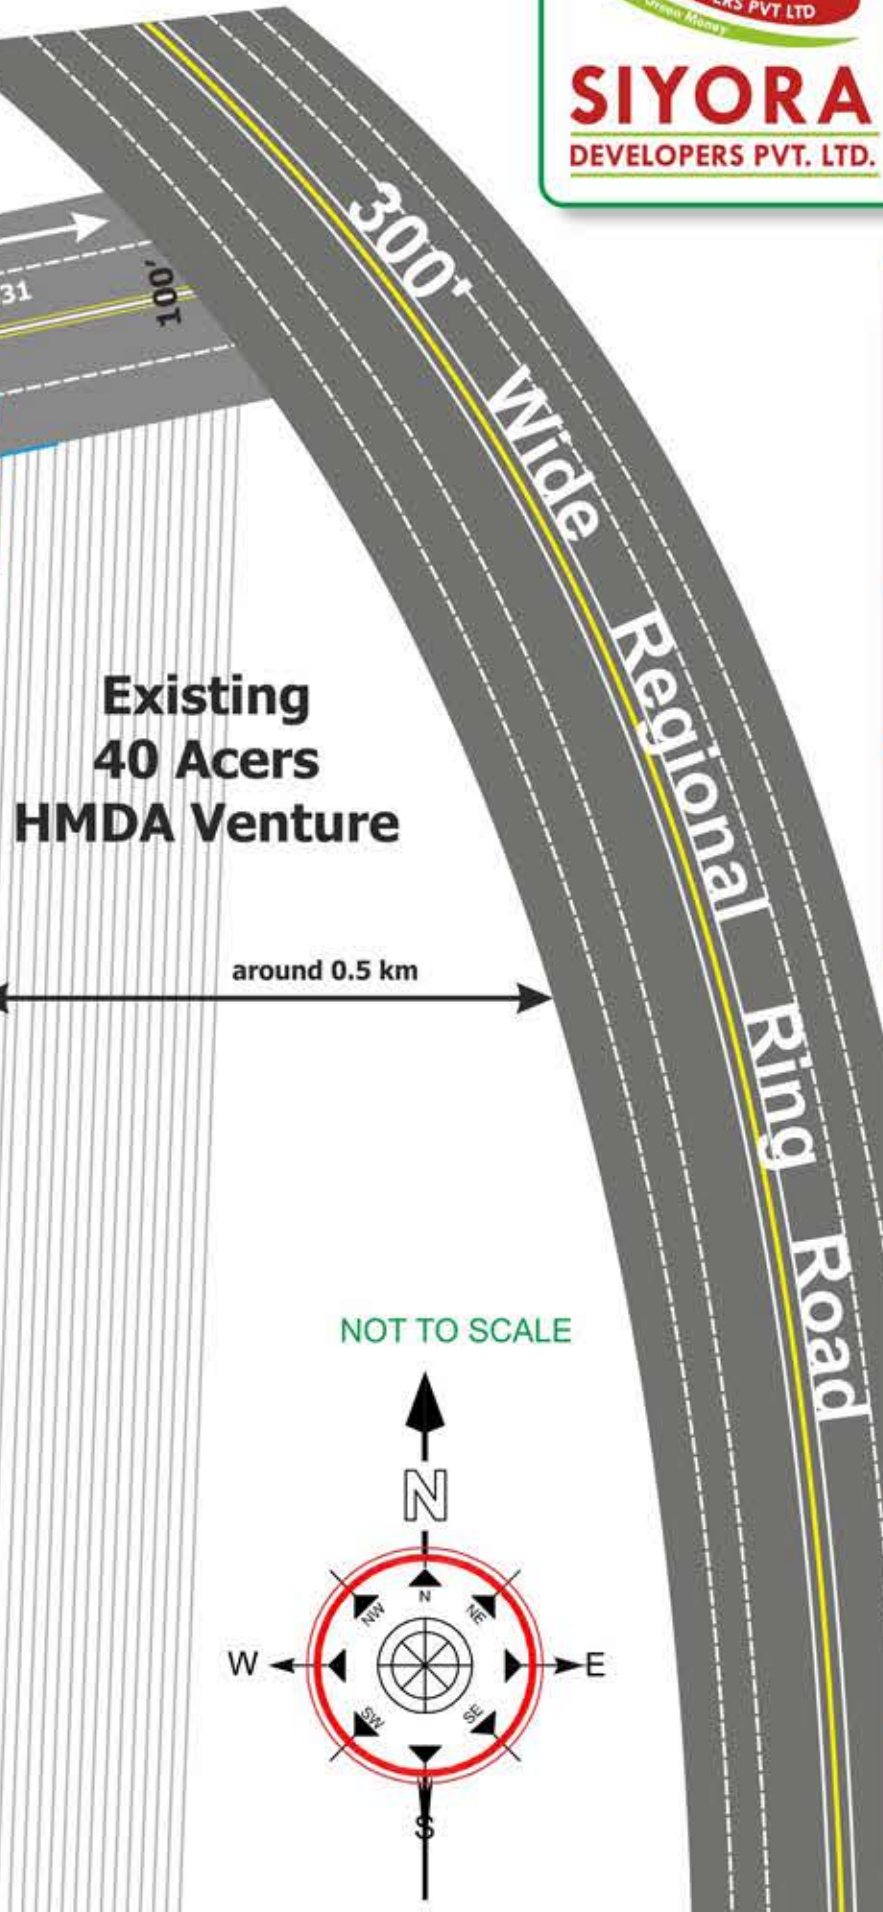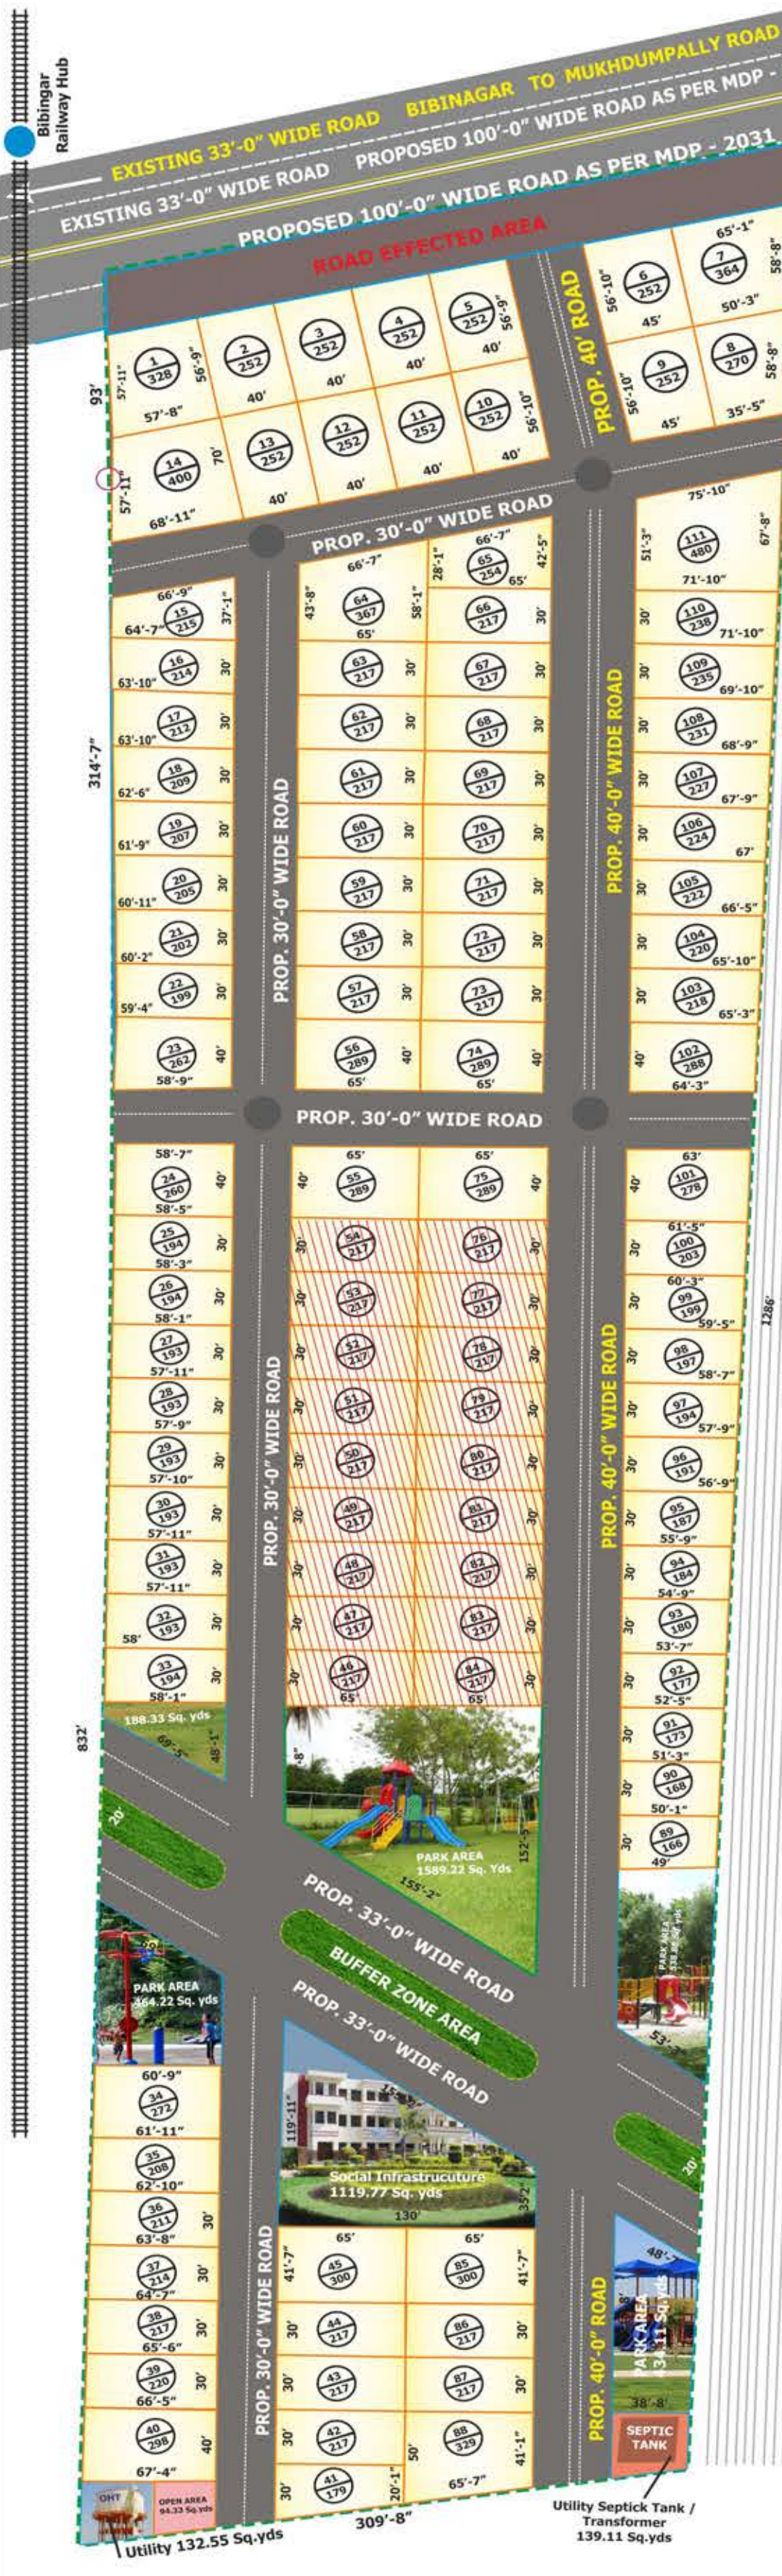


Land Use Analysis table with columns: Particulars, Area in Sq. Yds., Area in Sq. Mts., and Percentage.

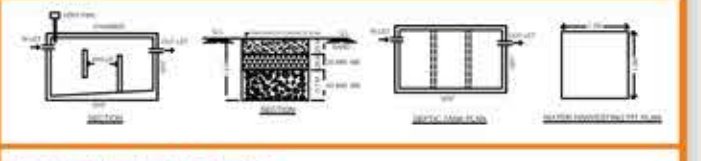

REFERENCES table listing: LAYOUT BOUNDARY (9.15 Acres), TOTAL NO OF PLOTS (111 Nos.), WATER HARVESTING PITS (4' x 4' x 4').

13 మినీ నగరాలు

Advertisement for '13 Mini Towns' project, including a map and a photograph of the project team.

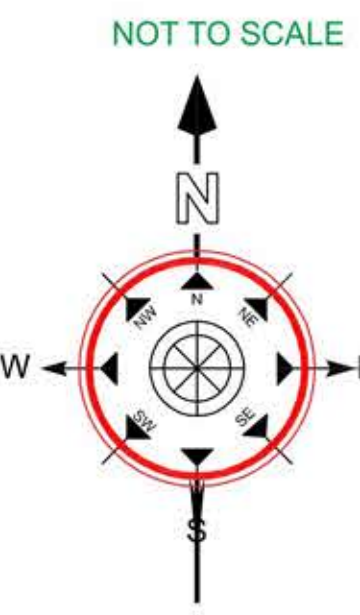

రెండేళ్లలో డీజీఎన్ఎల్ 'రింగ్'

భూసేకరణ చేపట్టాలని అధికారులకు సీఎం ఆదేశం

News article snippet with bullet points and a photograph of a man speaking.

Technical approval requirements table with 14 numbered points regarding plot specifications, zoning, and developer obligations.